

SB & A
ARCHITECTS

1421 S Bell Ave., Ste. 101
Ames, Iowa 50010
phone (515) 232-8447
fax (515) 232-9521
www.stottarch.com


THE DESIGN PROFESSIONAL WAIVES ANY AND ALL LIABILITY FOR ANY AND ALL DAMAGES WHICH MAY ARISE FROM FAILURE TO FOLLOW THESE PLANS, SPECIFICATIONS, AND THE DESIGN INTENT THEREOF. THE DESIGN PROFESSIONAL SHALL NOT BE RESPONSIBLE FOR ANY DAMAGES WHICH MAY ARISE FROM OTHERS' FAILURE TO OBTAIN AND/OR FOLLOW THE DESIGN PROFESSIONAL'S GUIDANCE WITH RESPECT TO ANY ERRORS, OMISSIONS, OR CONFLICTS WHICH ARE ALLEGED.

Project:
DIAL - WOODLANDS CREEK HC
WOODLANDS PKWY
CAMPBELL DRIVE
CLIVE IA


Project no.
Date:
Revisions:

Contents:
REZONING SKETCH

Sheet no.
L101

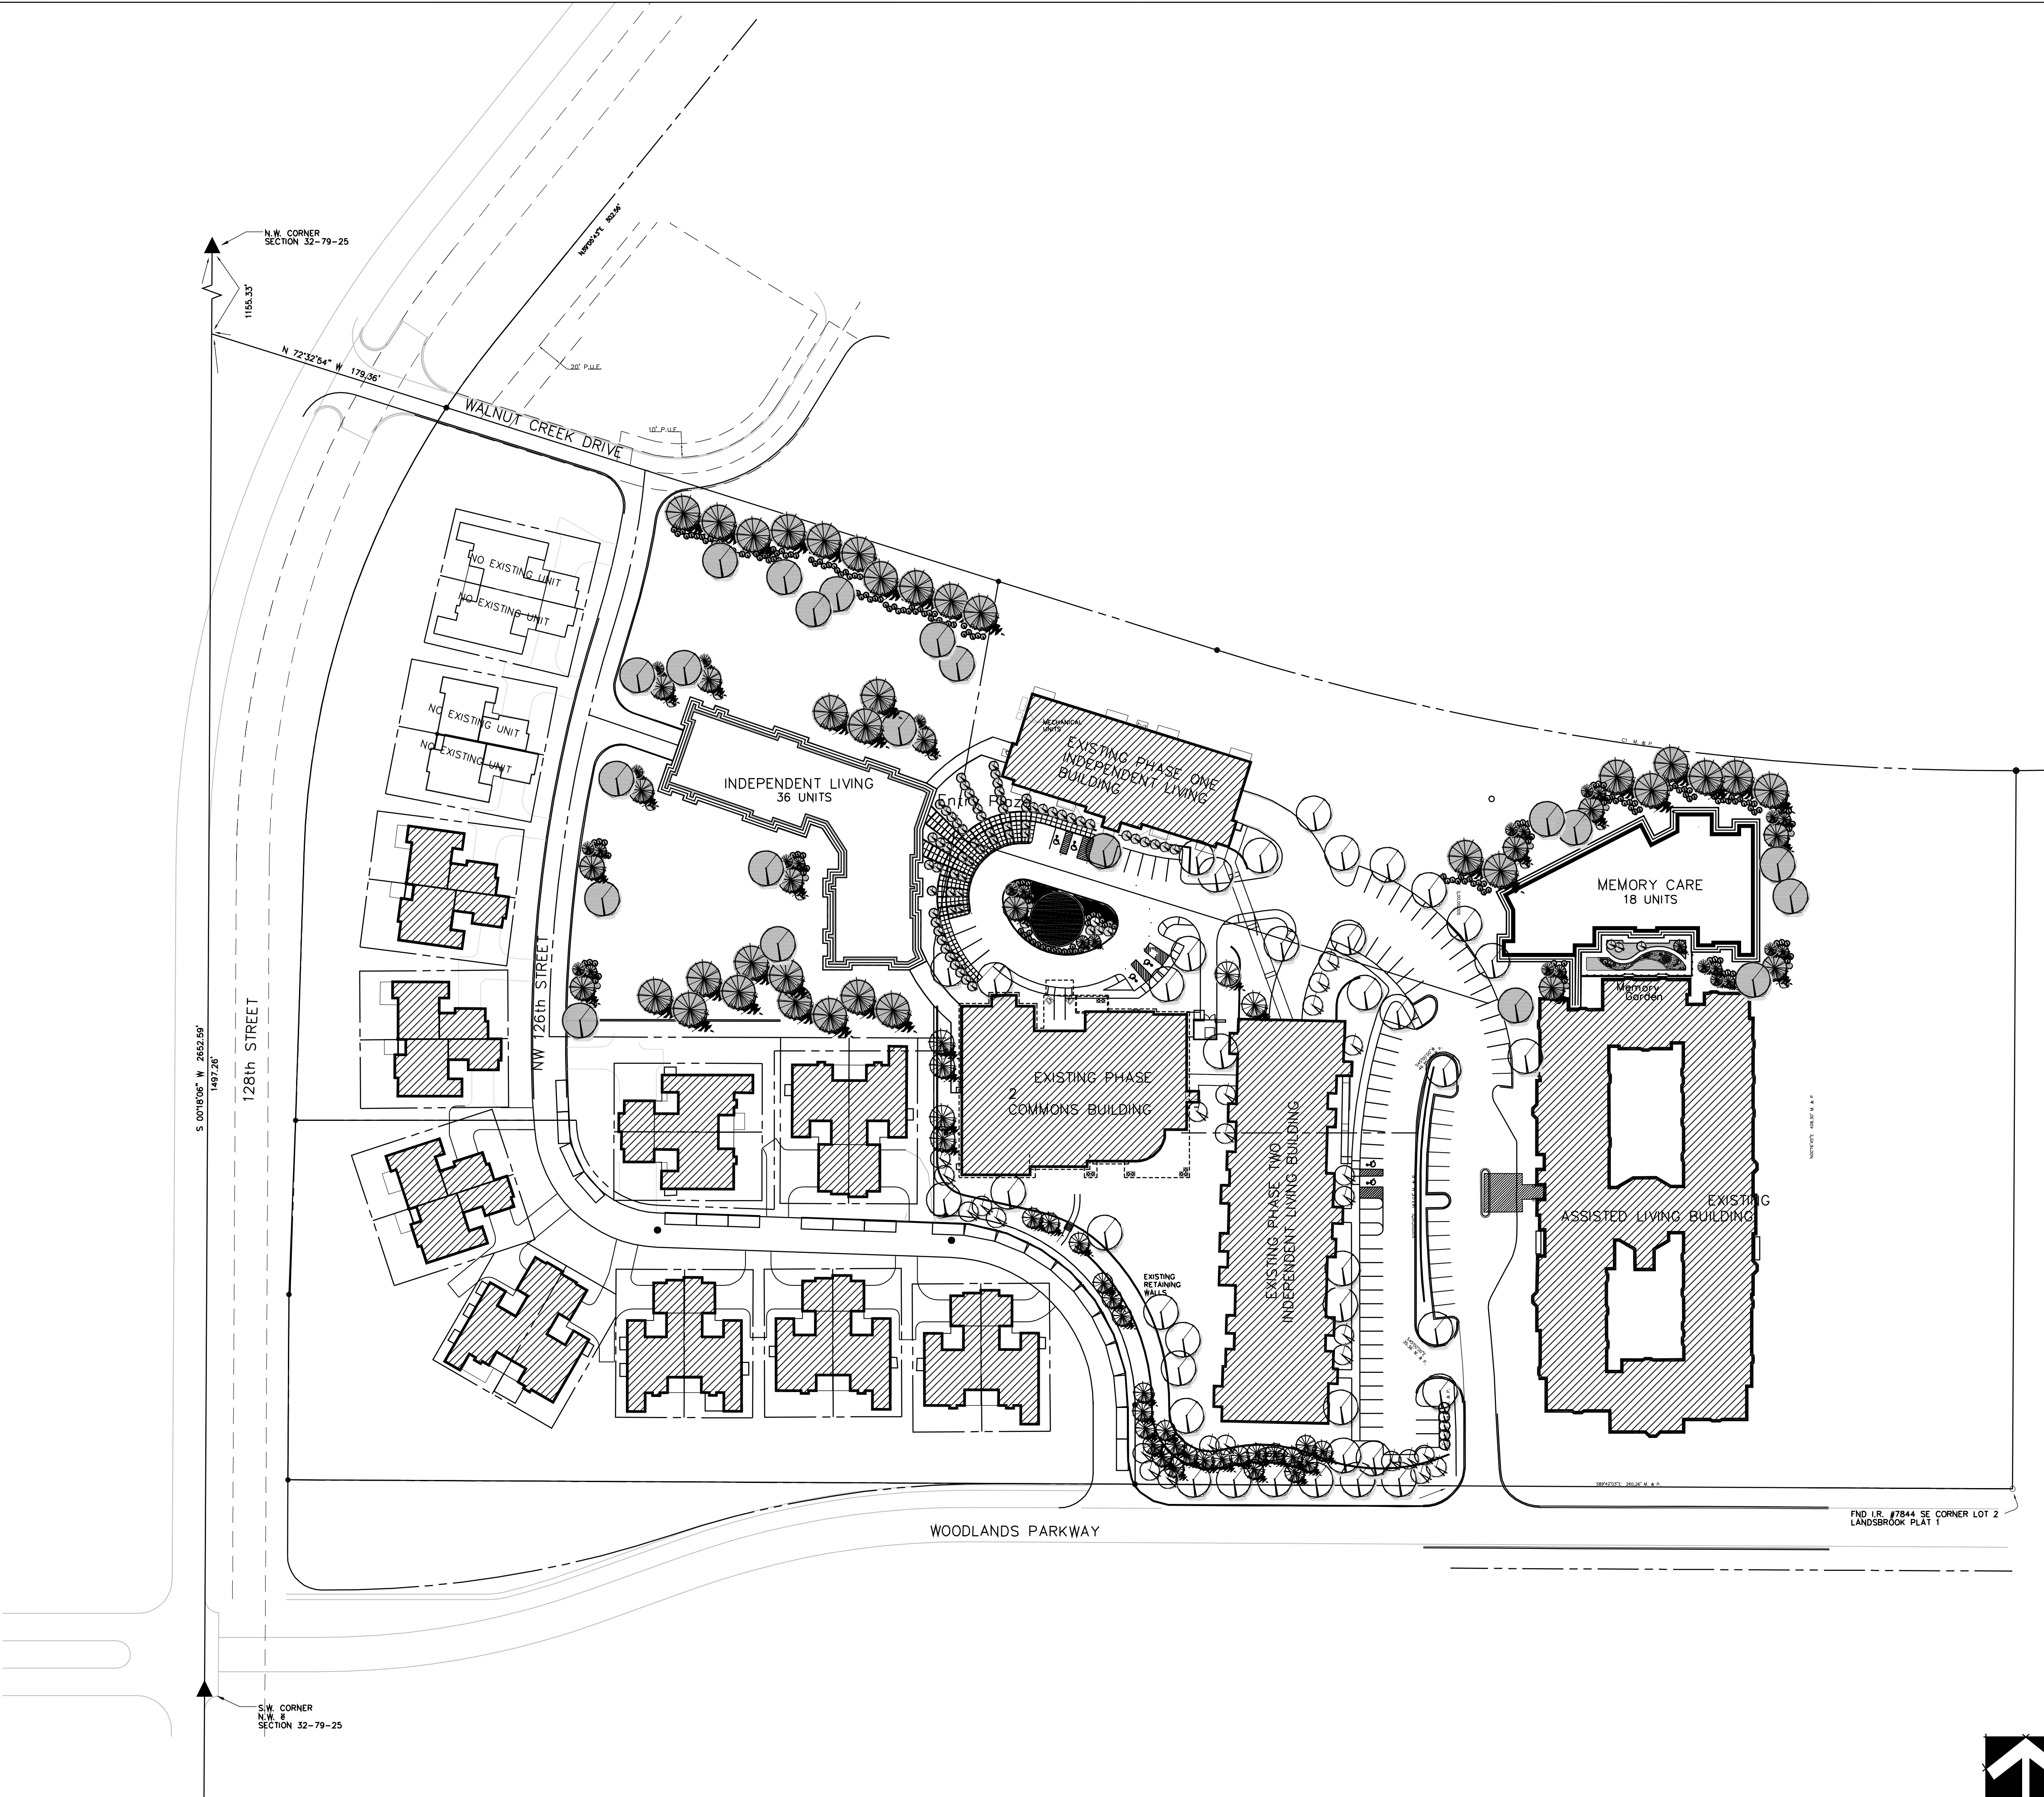

NORTH

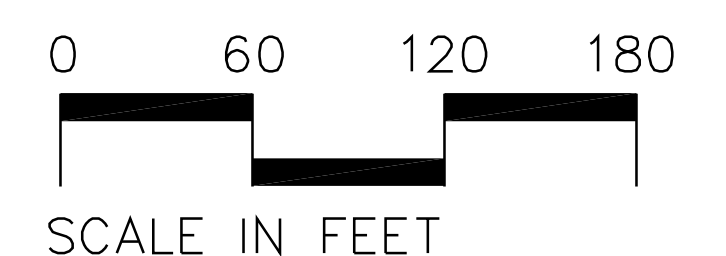



THE DESIGN PROFESSIONAL WAIVES ANY AND ALL LIABILITY FOR ANY AND ALL DAMAGES WHICH MAY ARISE FROM FAILURE TO FOLLOW THESE PLANS, SPECIFICATIONS, AND THE DESIGN INTENT FROM OTHERS' FAILURE TO OBTAIN AND/OR FOLLOW THE DESIGN PROFESSIONAL'S GUIDANCE WITH RESPECT TO ANY ERRORS, OMISSIONS, OR CONFLICTS WHICH ARE ALLEGED.

Project: DIAL - WOODLANDS CREEK HC
 WOODLANDS PKWY
 CAMPBELL DRIVE CLIVE, IOWA

Project no.
Date: 04/21/2014
Revisions:

Contents:
 SITE LAYOUT PLAN

Sheet no.
 L102

 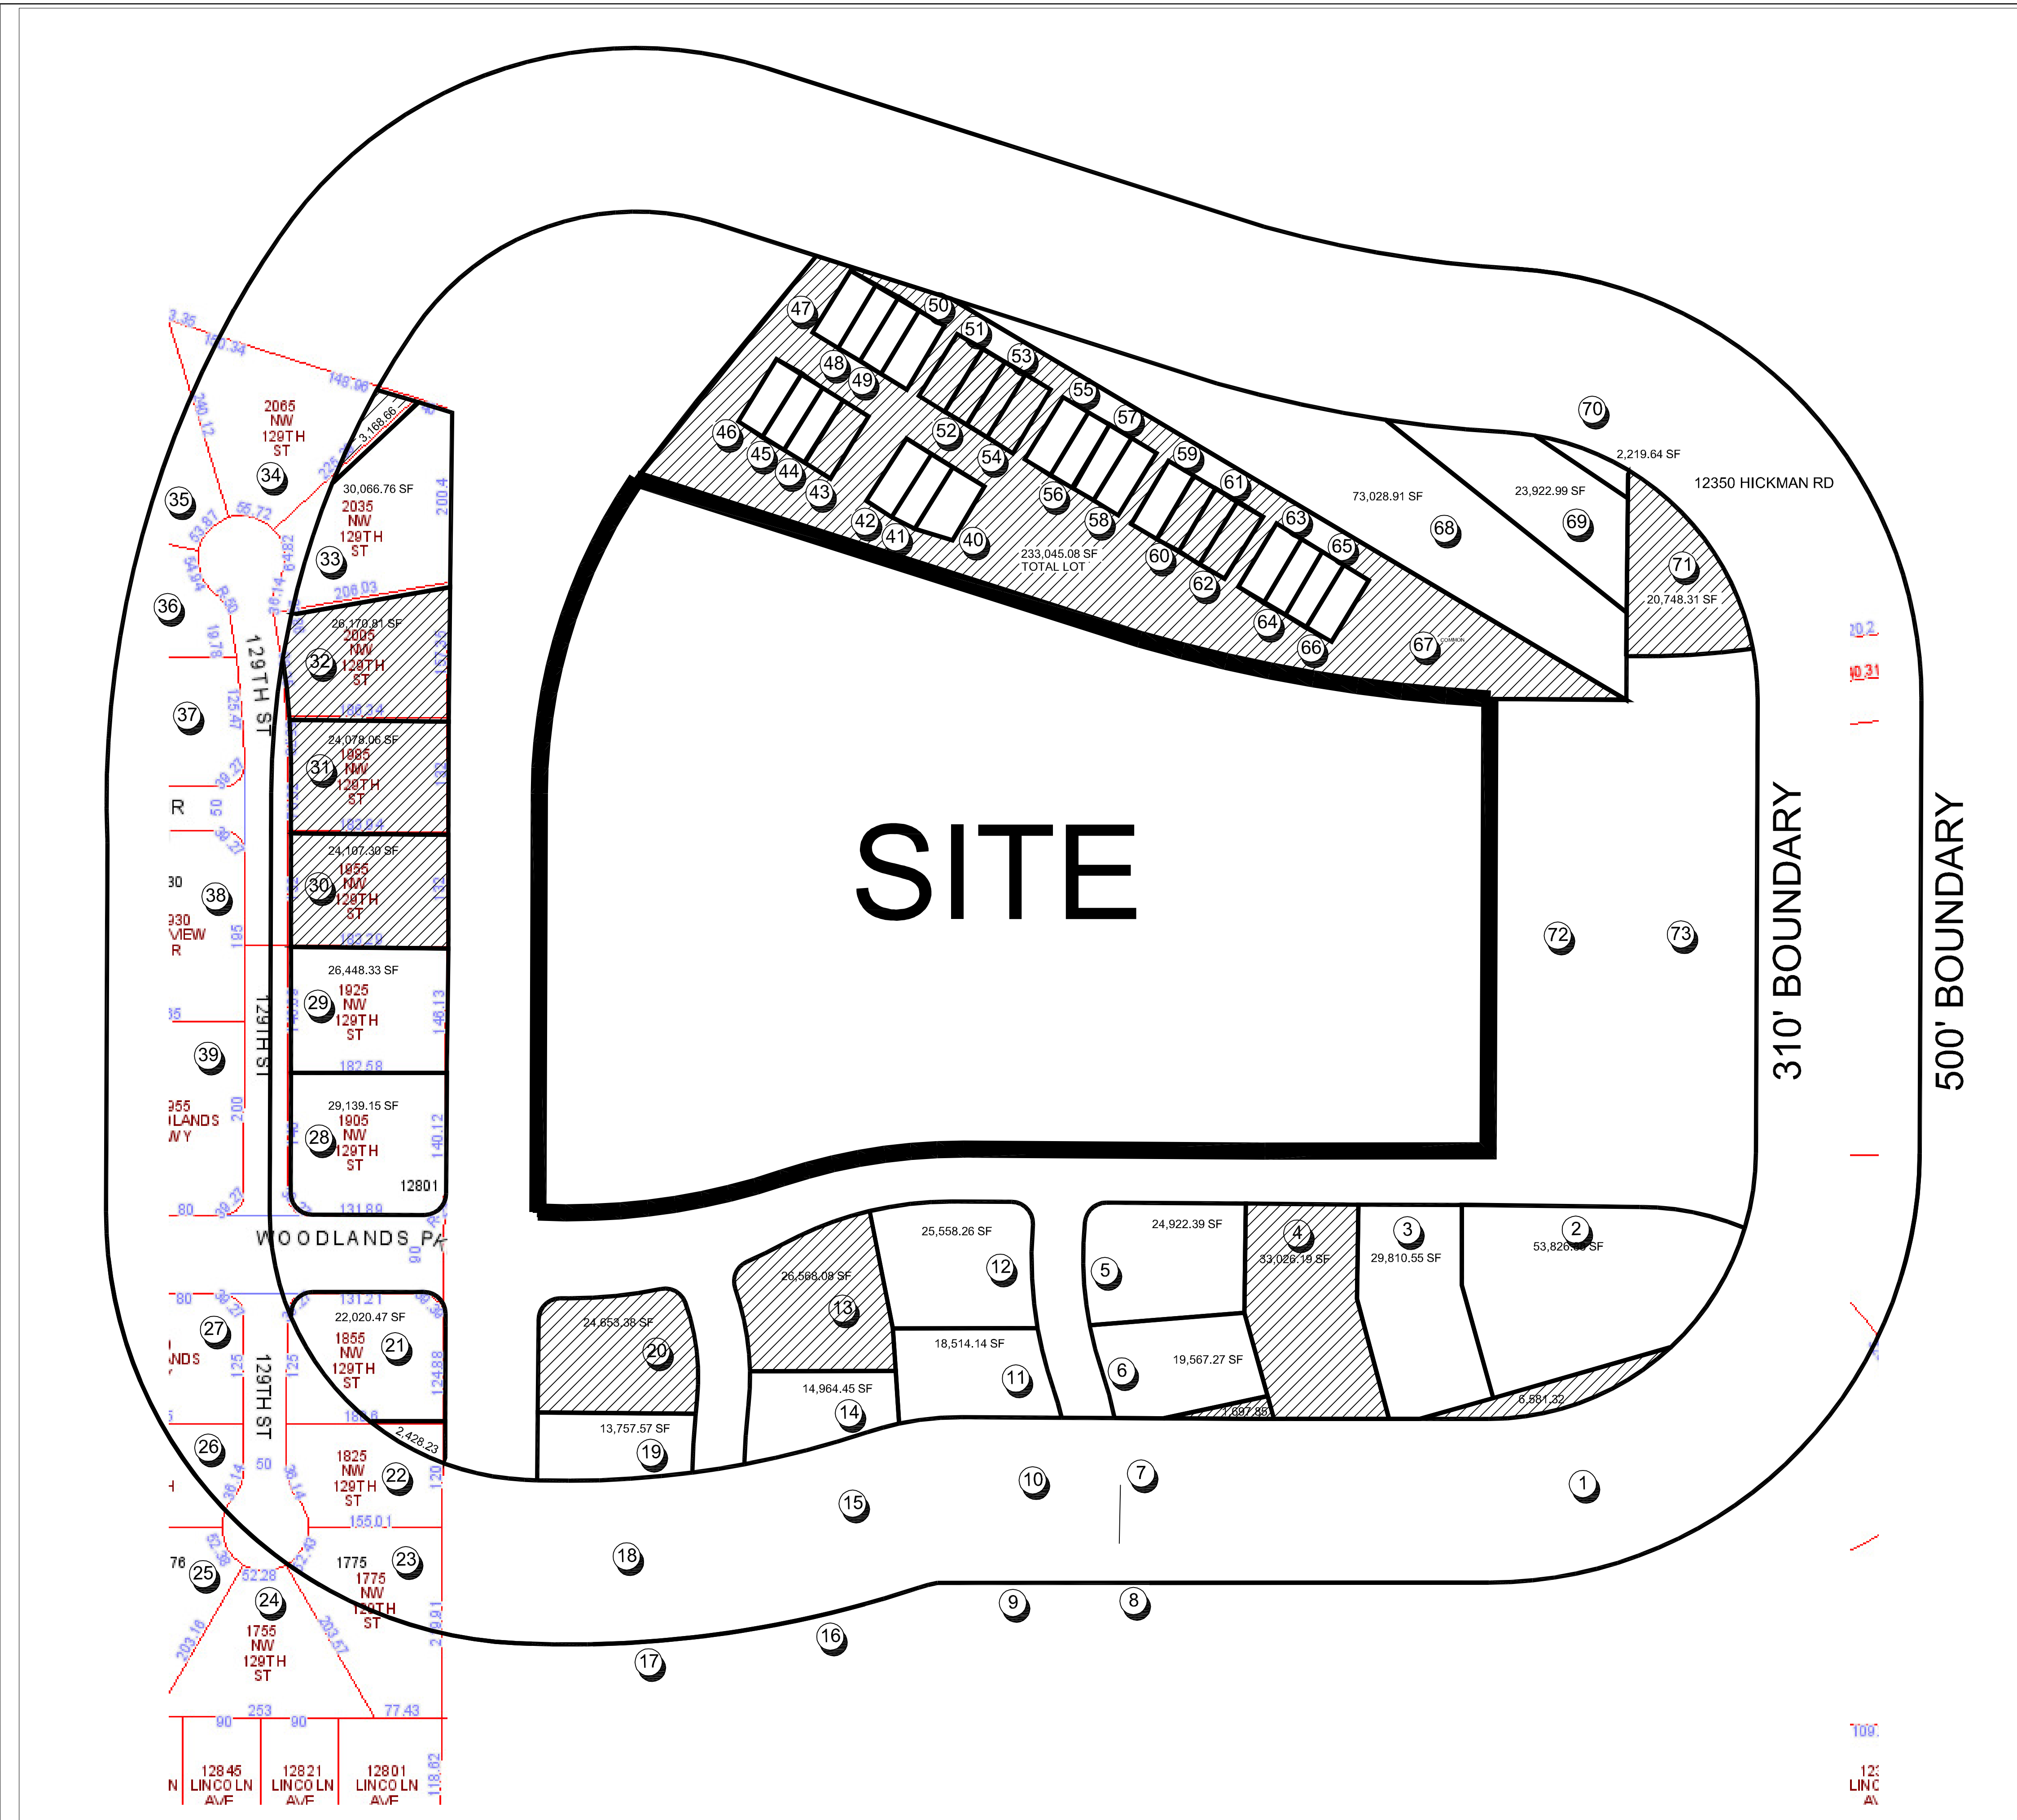

LEGAL DESCRIPTION

