



THE DESIGN PROFESSIONAL WAIVES ANY AND ALL LIABILITY FOR ANY AND ALL DAMAGES WHICH MAY BE INCURRED BY ANY PARTY WHICH ARISE FROM FAILURE TO FOLLOW THESE PLANS, SPECIFICATIONS, AND THE DESIGN INTENT THEREOF. THE DESIGN PROFESSIONAL SHALL NOT BE RESPONSIBLE FOR ANY DAMAGES WHICH ARISE FROM OTHERS' FAILURE TO OBTAIN AND/OR FOLLOW THE DESIGN PROFESSIONAL'S GUIDANCE WITH RESPECT TO ANY ERRORS, OMISSIONS, OR CONFLICTS WHICH ARE ALLEGED.

Project:
DIAL - WOODLANDS CREEK HC
WOODLANDS PKWY
CAMPBELL DRIVE
CLIVE IA

Project no. _____
Date: _____
Revisions:

Contents:
REZONING SKETCH

Sheet no.
L101

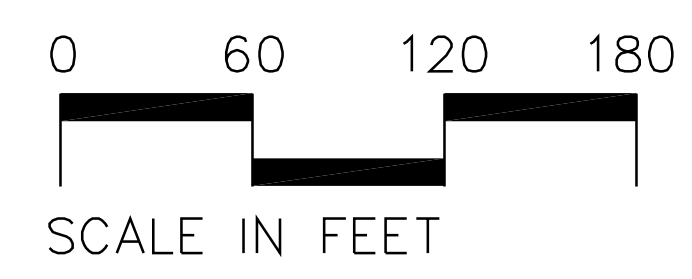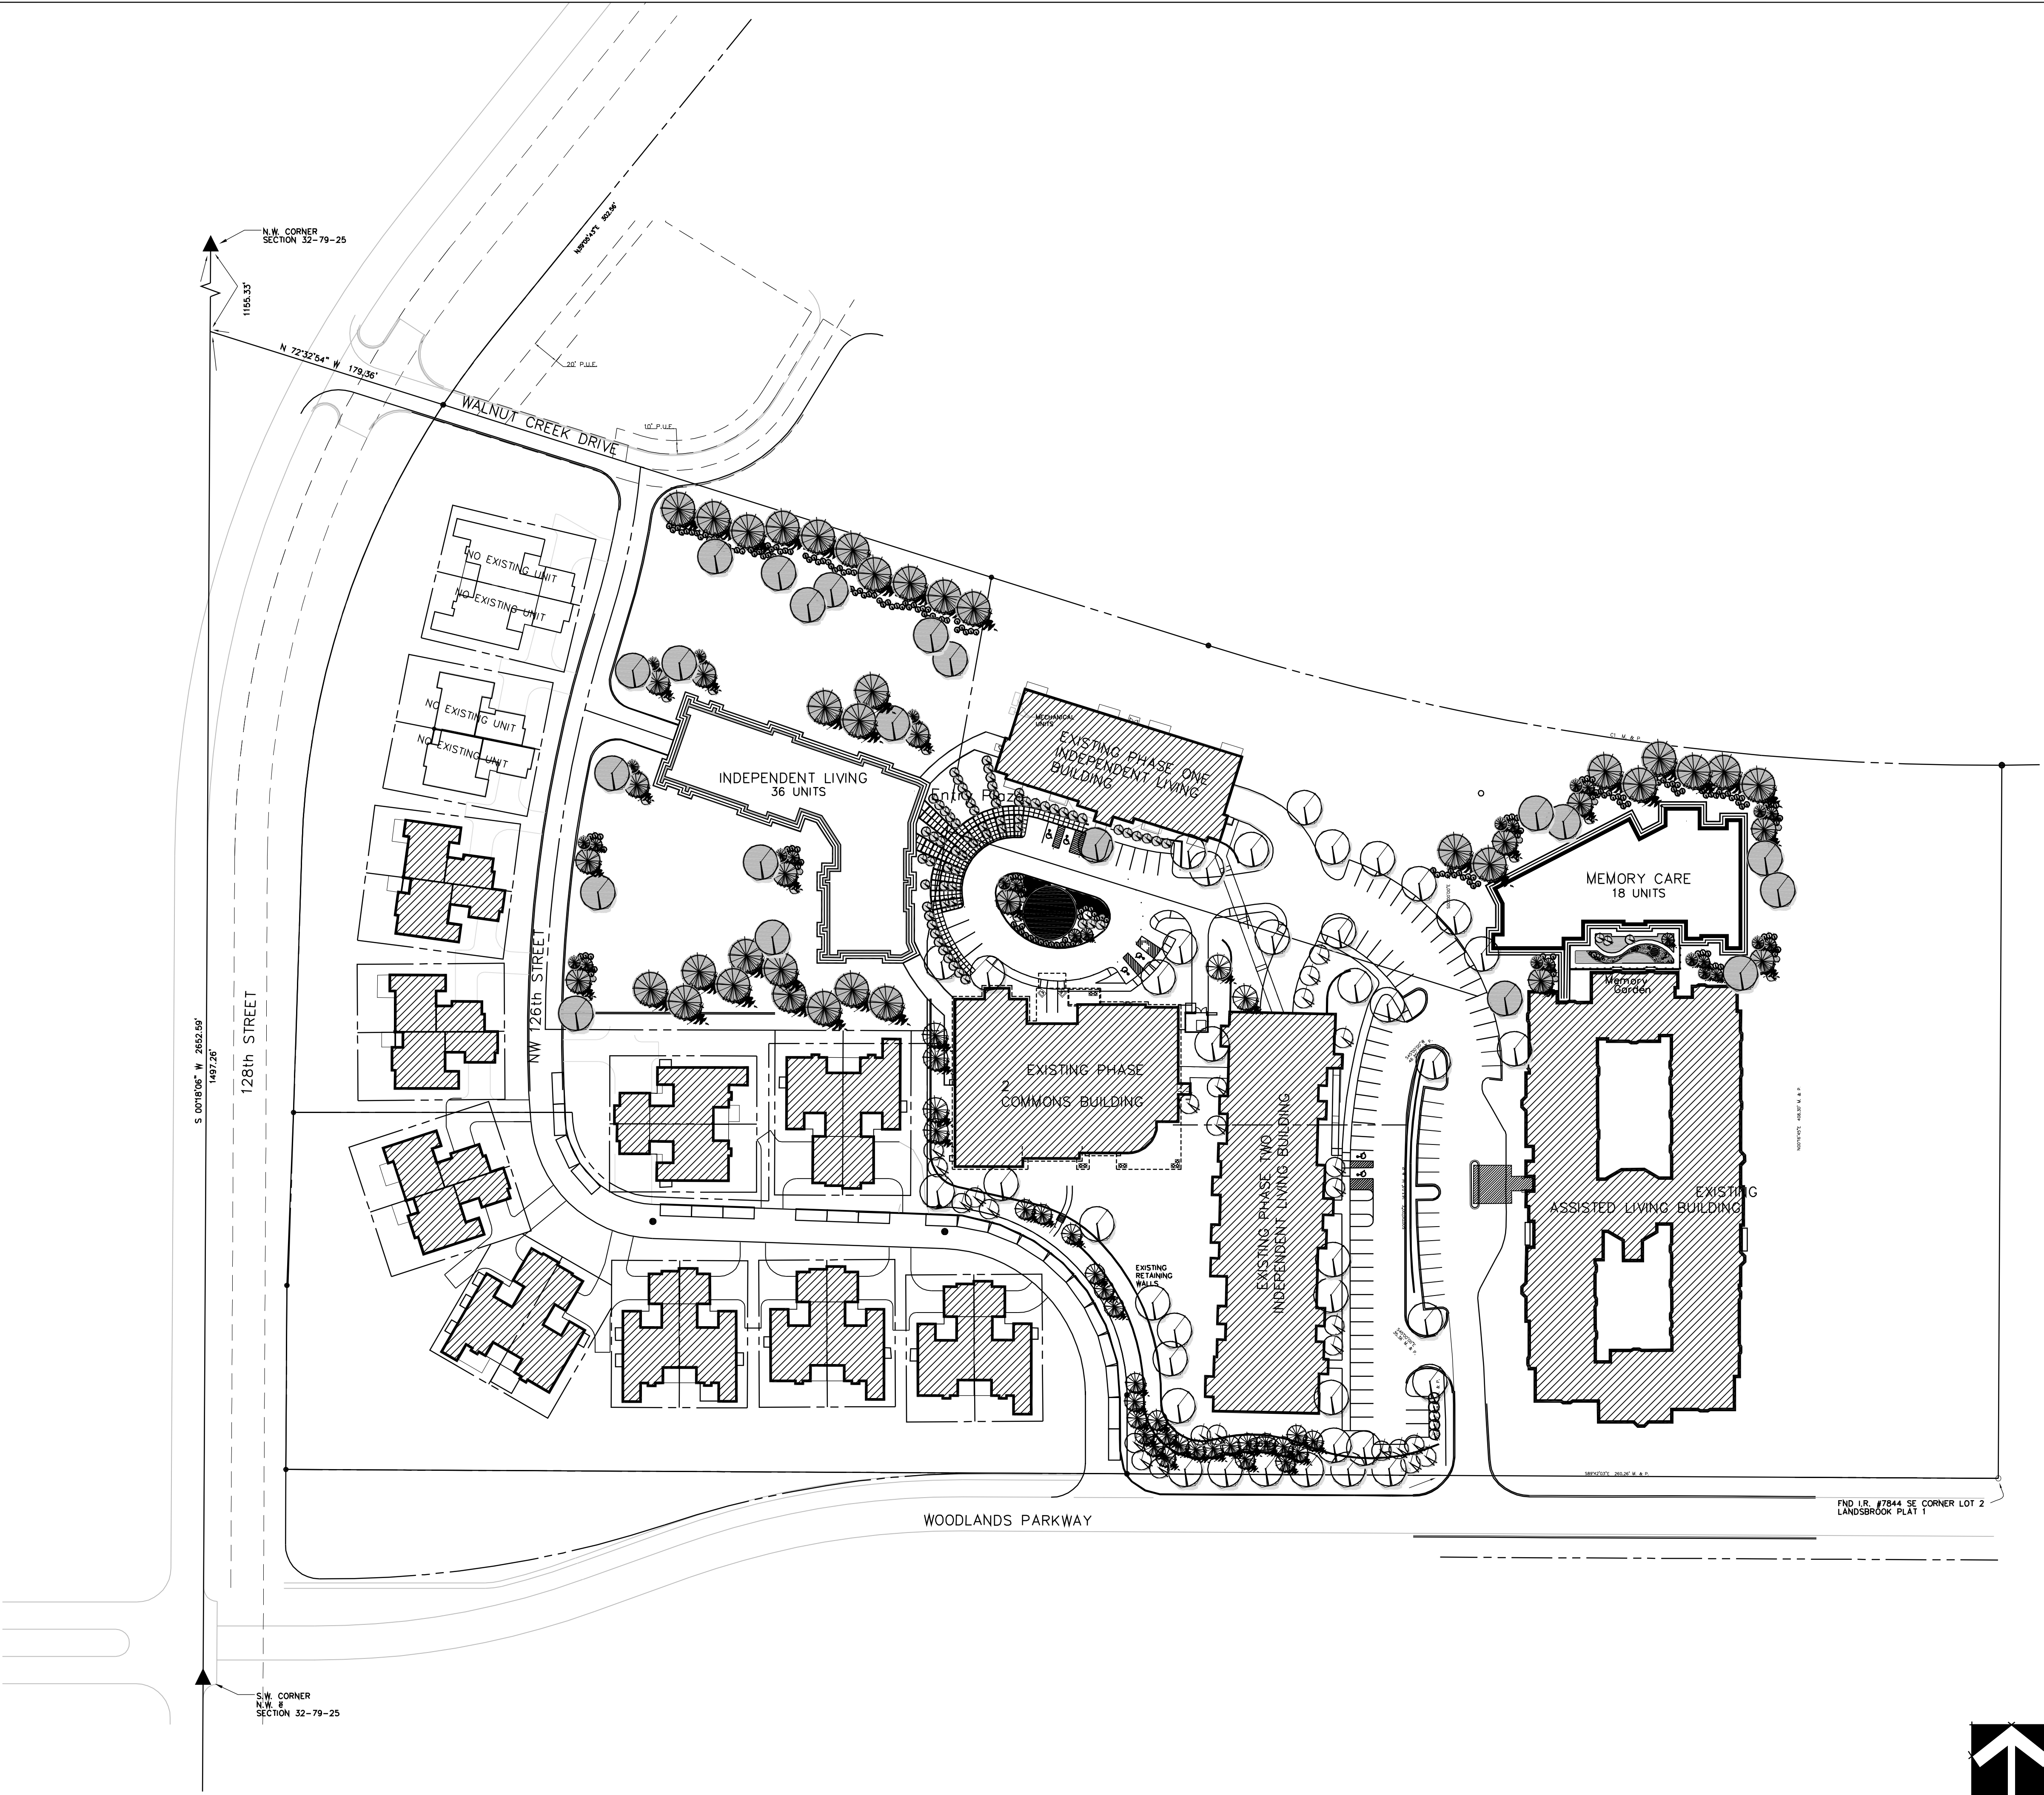



THE DESIGN PROFESSIONAL WAIVES ANY AND ALL LIABILITY FOR ANY AND ALL DAMAGES, INCLUDING BUT NOT LIMITED TO, WHICH MAY BE INCURRED BY ANY PARTY AS A RESULT OF THE USE OF THESE PLANS, SPECIFICATIONS, AND THE DESIGN INTENT THEREIN. THE DESIGN PROFESSIONAL SHALL NOT BE RESPONSIBLE FOR ANY DAMAGES, INCLUDING BUT NOT LIMITED TO, WHICH MAY BE INCURRED BY ANY PARTY AS A RESULT OF THE USE OF THESE PLANS, SPECIFICATIONS, AND THE DESIGN INTENT THEREIN. THE DESIGN PROFESSIONAL SHALL NOT BE RESPONSIBLE FOR ANY DAMAGES, INCLUDING BUT NOT LIMITED TO, WHICH MAY BE INCURRED BY ANY PARTY AS A RESULT OF THE USE OF THESE PLANS, SPECIFICATIONS, AND THE DESIGN INTENT THEREIN.

Project: DIAL - WOODLANDS CREEK HC
 WOODLANDS PKWY
 CAMPBELL DRIVE CLIVE, IOWA

Project no.
Date: 04/21/2014
Revisions:

Contents:
 SITE LAYOUT PLAN

Sheet no.
 L102

 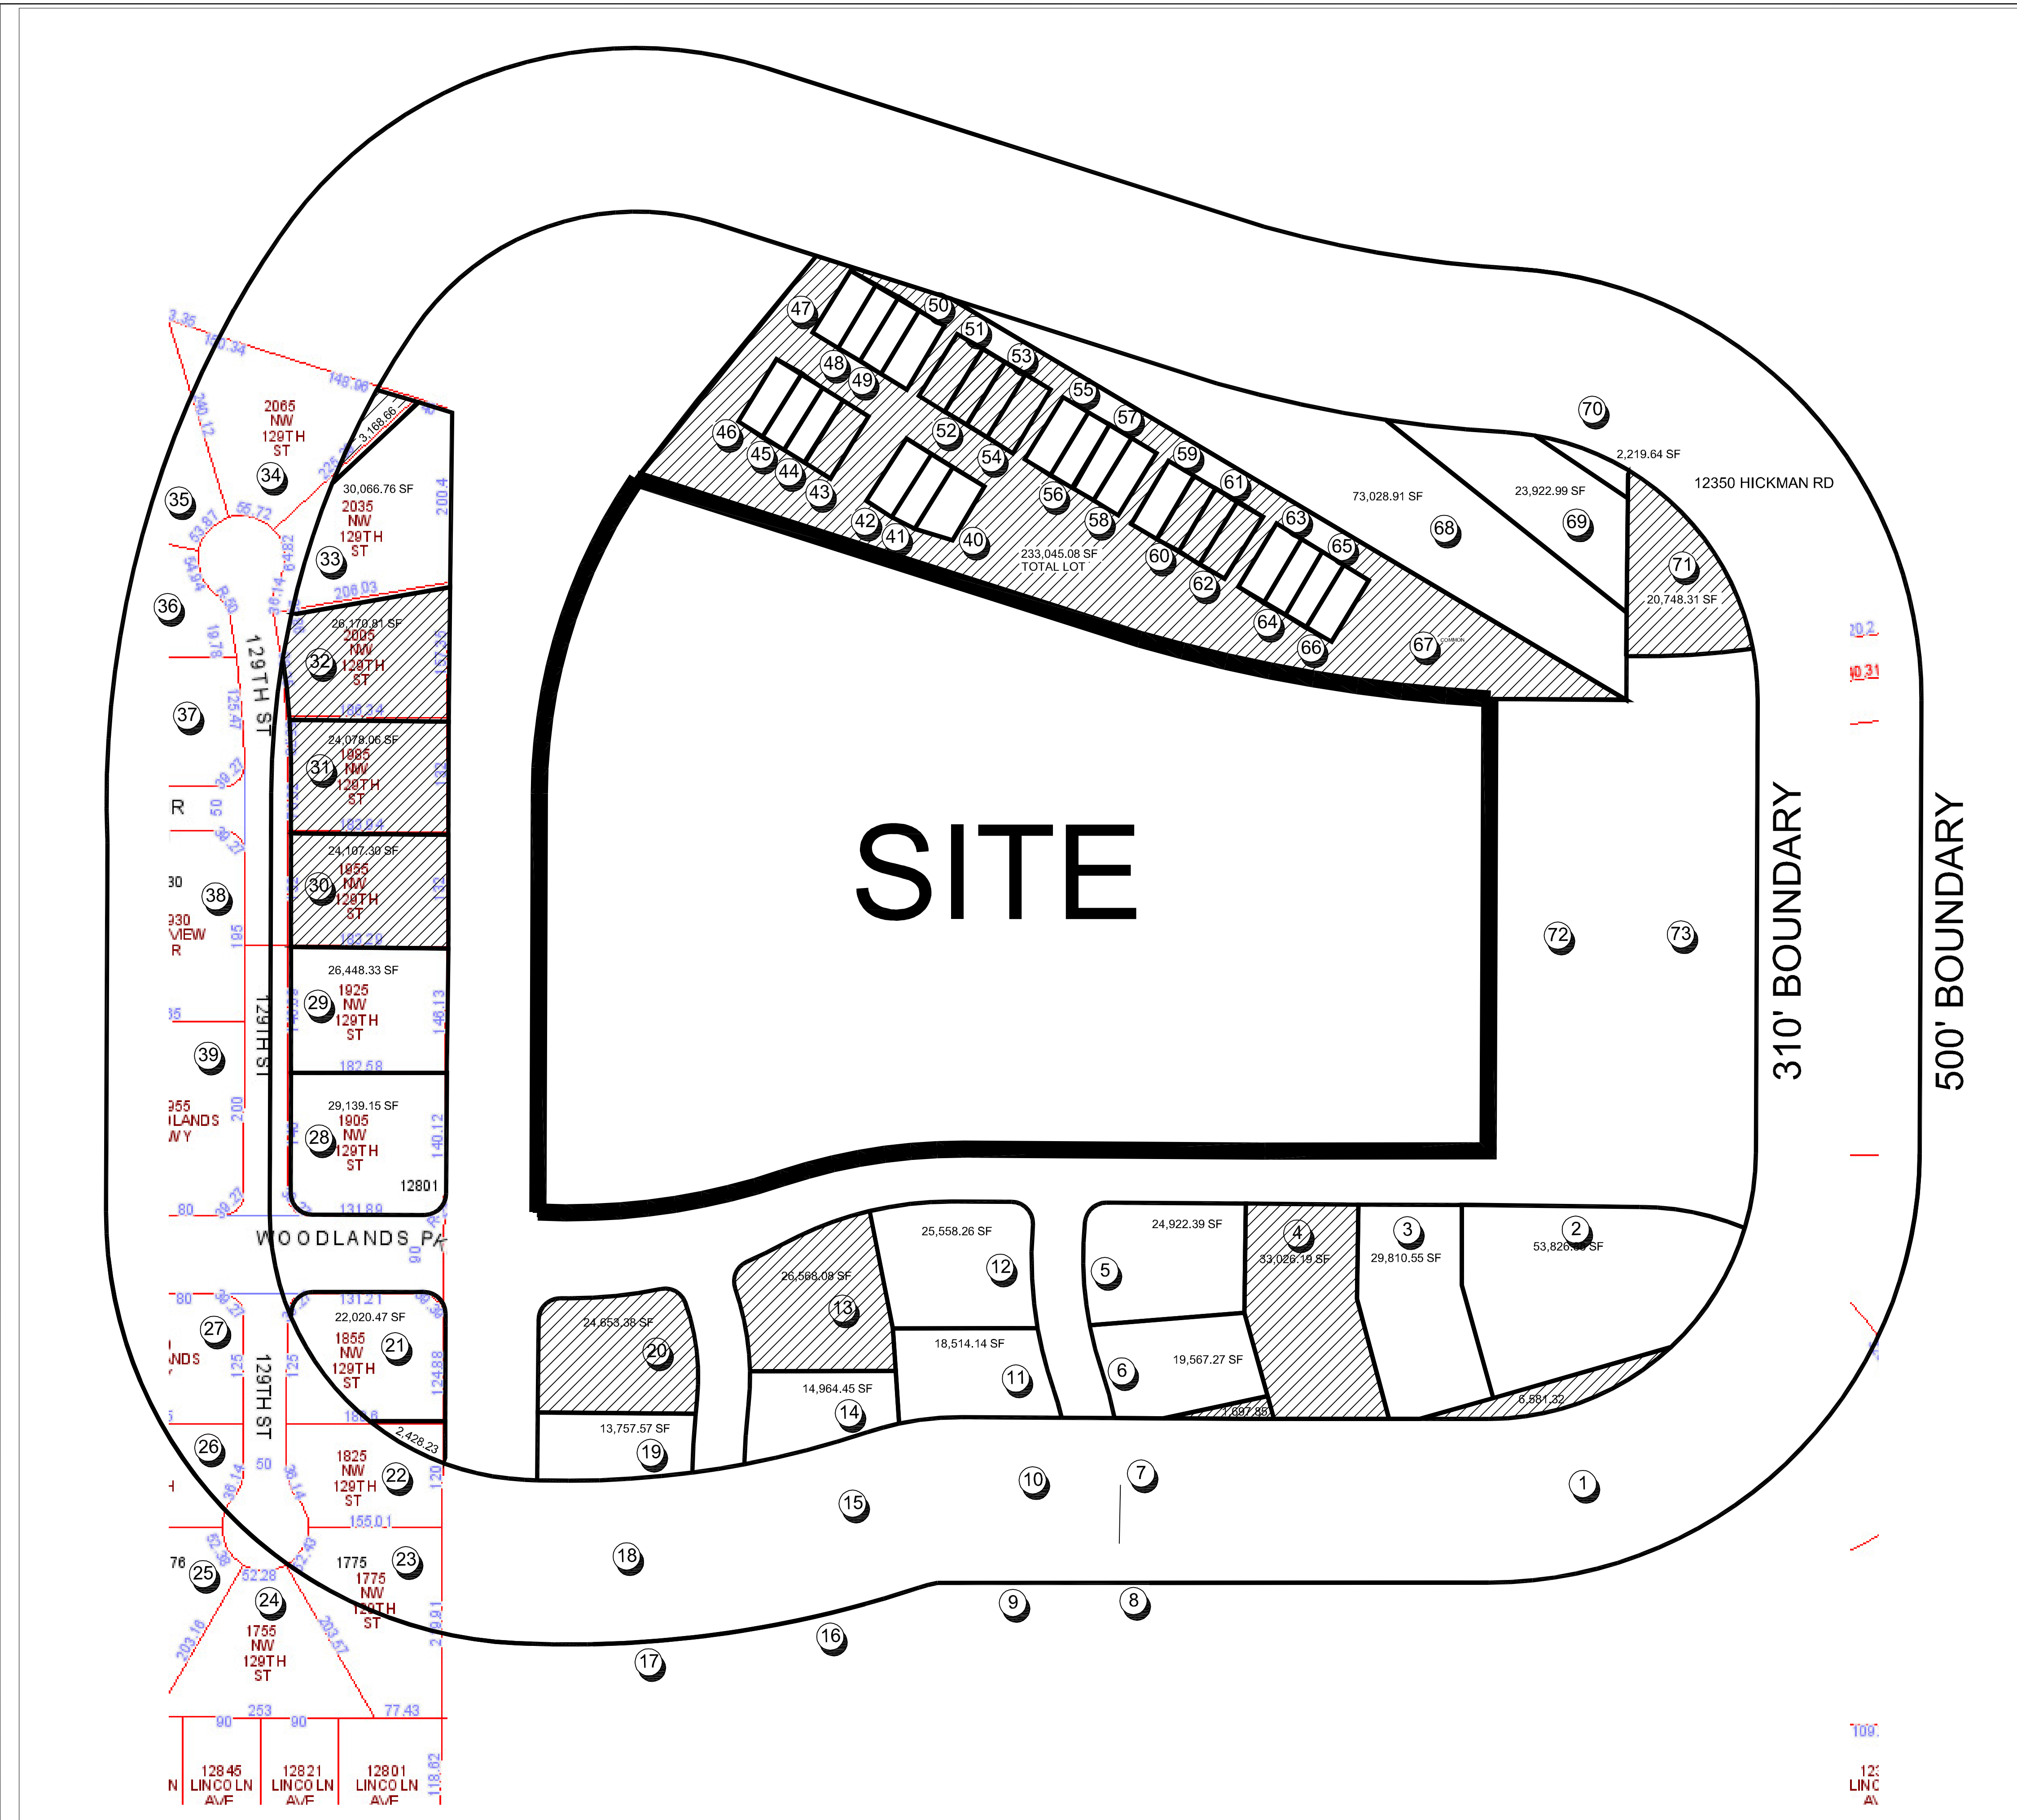

LEGAL DESCRIPTION

