

SB & A
ARCHITECTS

1421 S Bell Ave., Ste. 101
Ames, Iowa 50010
phone (515) 232-8447
fax (515) 232-9521
www.stottarch.com

THE DESIGN PROFESSIONAL WAIVES ANY AND ALL LIABILITY FOR ANY AND ALL DAMAGES, INCLUDING BUT NOT LIMITED TO, WHICH MAY BE INCURRED BY ANY PARTY AS A RESULT OF THE DESIGN PROFESSIONAL'S NEGLIGENCE, WHICH ARISE FROM FAILURE TO FOLLOW THESE PLANS, SPECIFICATIONS, AND THE DESIGN INTENT THEREOF. THE DESIGN PROFESSIONAL SHALL NOT BE RESPONSIBLE FOR ANY DAMAGES, INCLUDING BUT NOT LIMITED TO, WHICH MAY BE INCURRED BY ANY PARTY AS A RESULT OF THE DESIGN PROFESSIONAL'S NEGLIGENCE, WHICH ARISE FROM OTHER CAUSES, INCLUDING BUT NOT LIMITED TO, THE NEGLIGENCE OF OTHERS, FAILURE TO OBTAIN AND/OR FOLLOW THE DESIGN PROFESSIONAL'S GUIDANCE WITH RESPECT TO ANY ERRORS, OMISSIONS, OR CONFLICTS, OR ANY OTHER CAUSES, INCLUDING BUT NOT LIMITED TO, WHICH ARE ALLEGED.



Project:
DIAL - WOODLANDS CREEK HC
WOODLANDS PKWY
CAMPBELL DRIVE
CLIVE IA

Project no.
Date:
Revisions:

Contents:
REZONING SKETCH

Sheet no.

L101

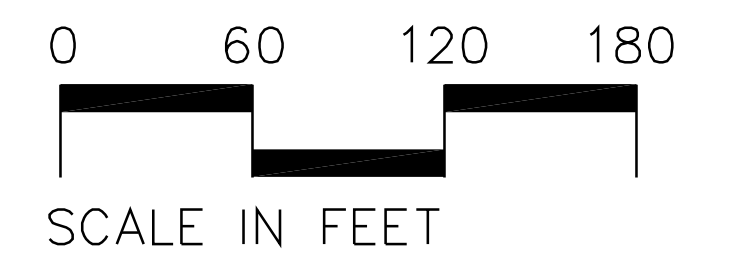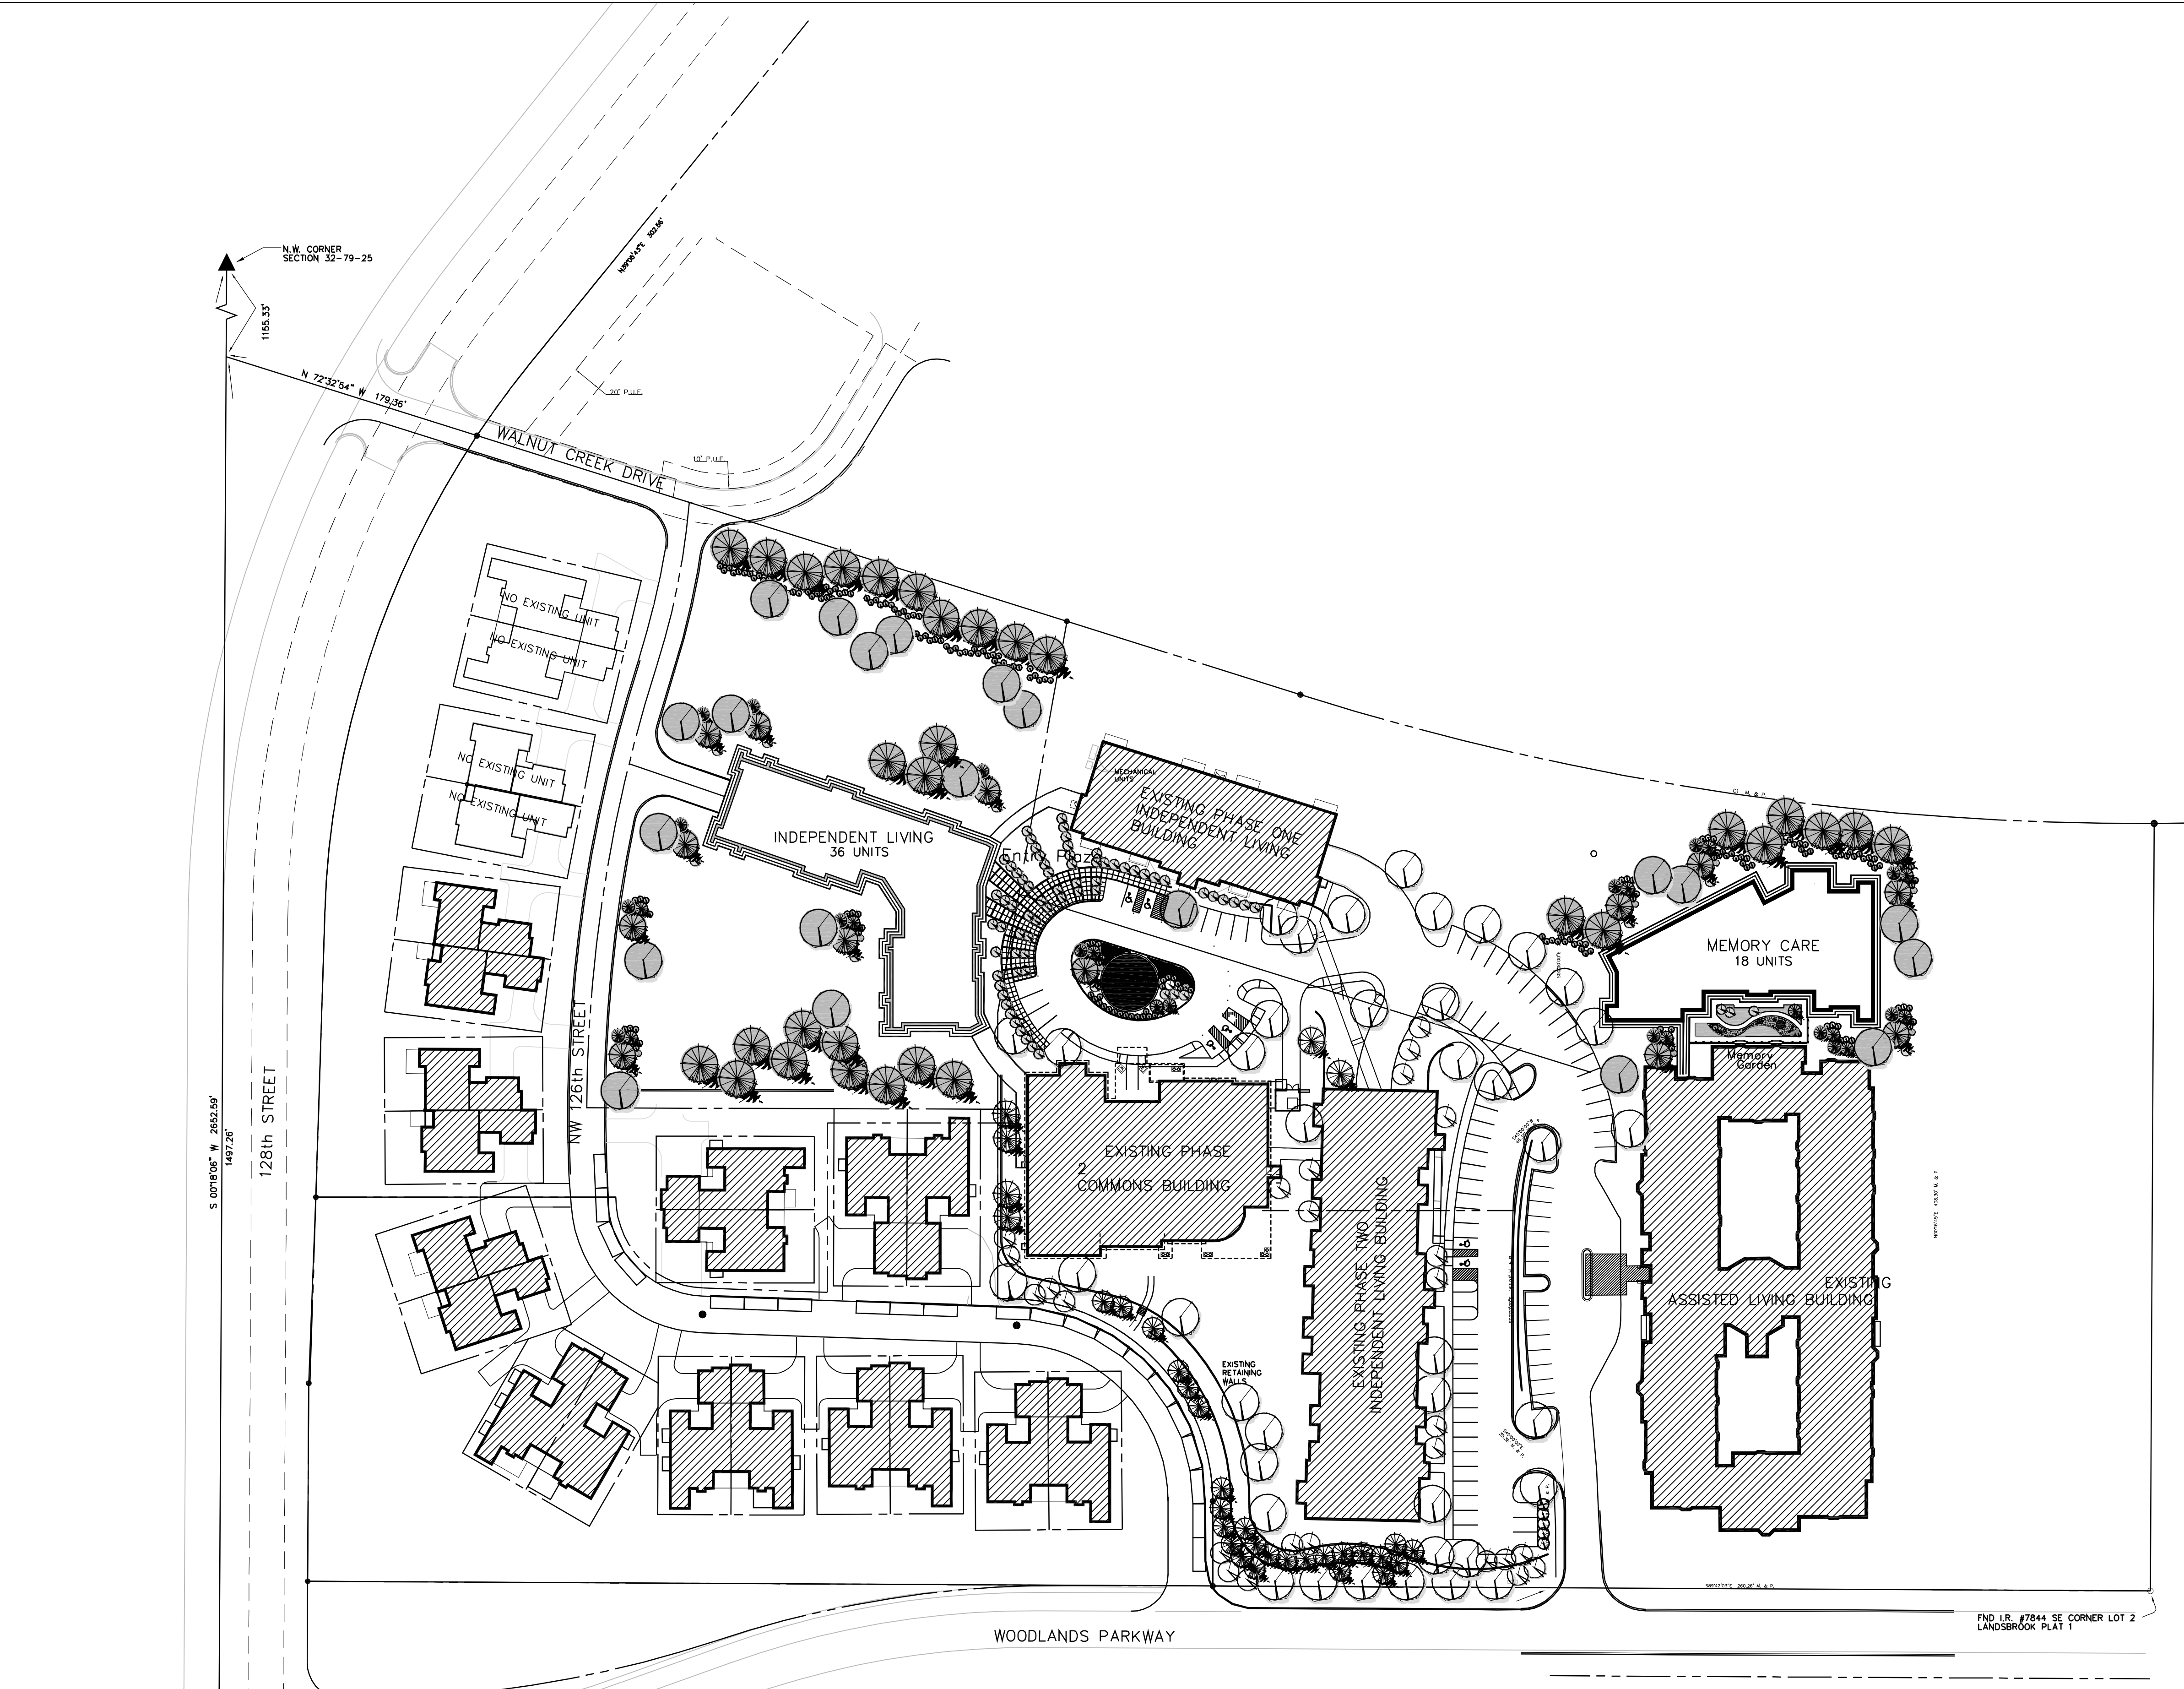



THE DESIGN PROFESSIONAL WAIVES ANY AND ALL LIABILITY FOR ANY AND ALL DAMAGES, INCLUDING BUT NOT LIMITED TO, WHICH MAY BE INCURRED BY ANY PARTY AS A RESULT OF THE USE OF THESE PLANS, SPECIFICATIONS, AND THE DESIGN INTENT THEREIN. THE DESIGN PROFESSIONAL SHALL NOT BE RESPONSIBLE FOR ANY DAMAGES, INCLUDING BUT NOT LIMITED TO, WHICH MAY BE INCURRED BY ANY PARTY AS A RESULT OF THE USE OF THESE PLANS, SPECIFICATIONS, AND THE DESIGN INTENT THEREIN. THE DESIGN PROFESSIONAL SHALL NOT BE RESPONSIBLE FOR ANY DAMAGES, INCLUDING BUT NOT LIMITED TO, WHICH MAY BE INCURRED BY ANY PARTY AS A RESULT OF THE USE OF THESE PLANS, SPECIFICATIONS, AND THE DESIGN INTENT THEREIN.

Project: DIAL - WOODLANDS CREEK HC
 WOODLANDS PKWY
 CAMPBELL DRIVE CLIVE, IOWA

Project no.
Date: 04/21/2014
Revisions:

Contents:
 SITE LAYOUT PLAN

Sheet no.
 L102

 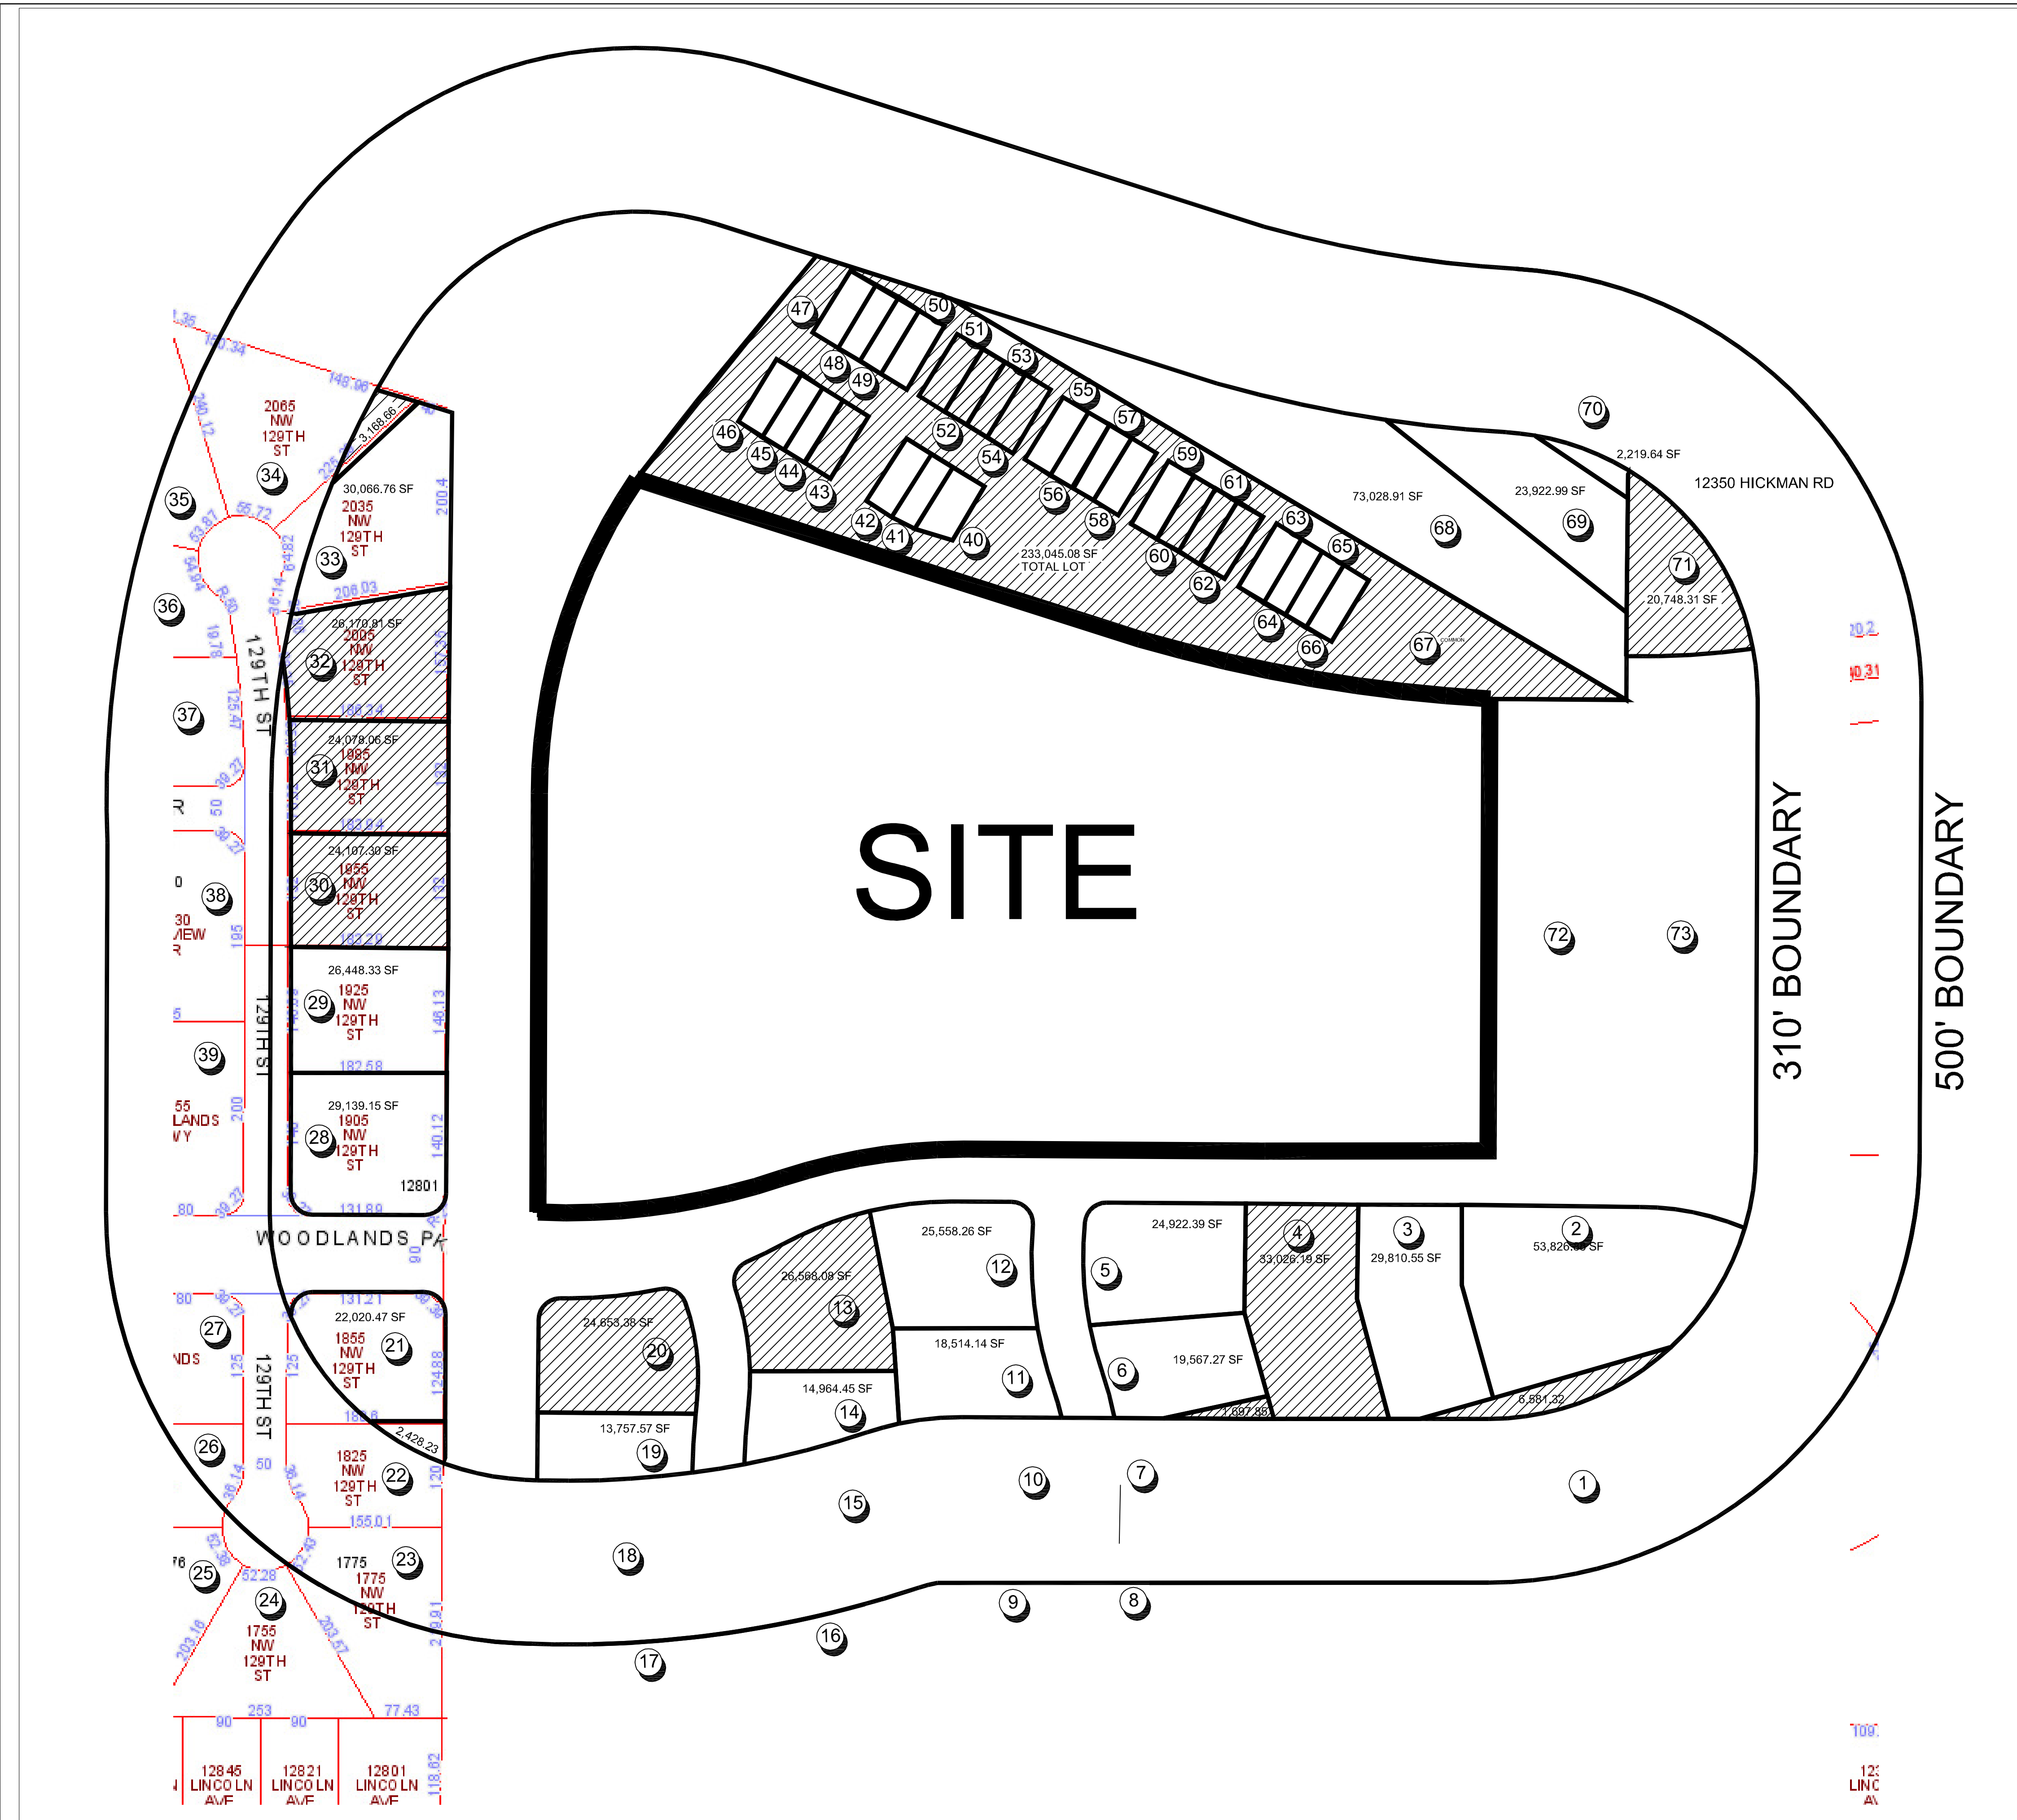

LEGAL DESCRIPTION

